


Clear entrance (A)	Foundation width (B)	Runback area (C)
5000	1500	5000
6000	2000	6000
7000	2000	7000
8000	2500	8000
9000	2500	9000
10500	3000	10500

All foundations must be level with one another
 Running rail must be installed straight and level to within 10mm.
 20mm round bar to sit above f.f.l
 Ductings as shown in red all to be installed with min 300mm radius bends, accessible at both ends complete with drawcards.

2 no 100mm ductings to building for power and control cables

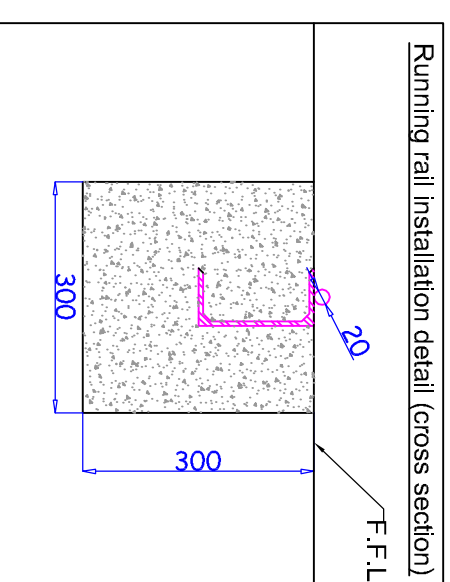

Automatic Barriers, Gates & Turnstiles
 Phone 08450 77 77 78 Fax: 0870 75 54 600

Tracked sliding gate Layout and foundations

Dwg Ref: Not Site specific
 Drawn: MC